




**A ELEVATION**  
00.14 SCALE 1:100

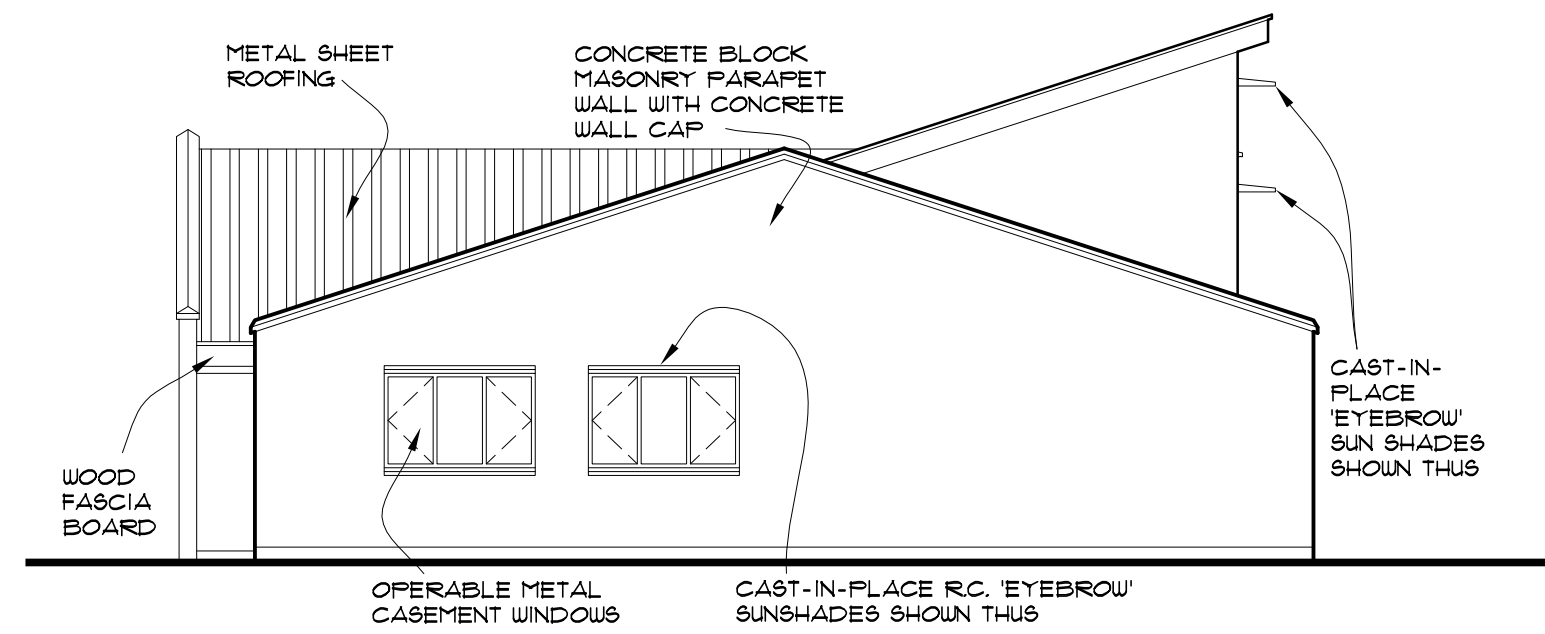


**B ELEVATION**  
00.14 SCALE 1:100

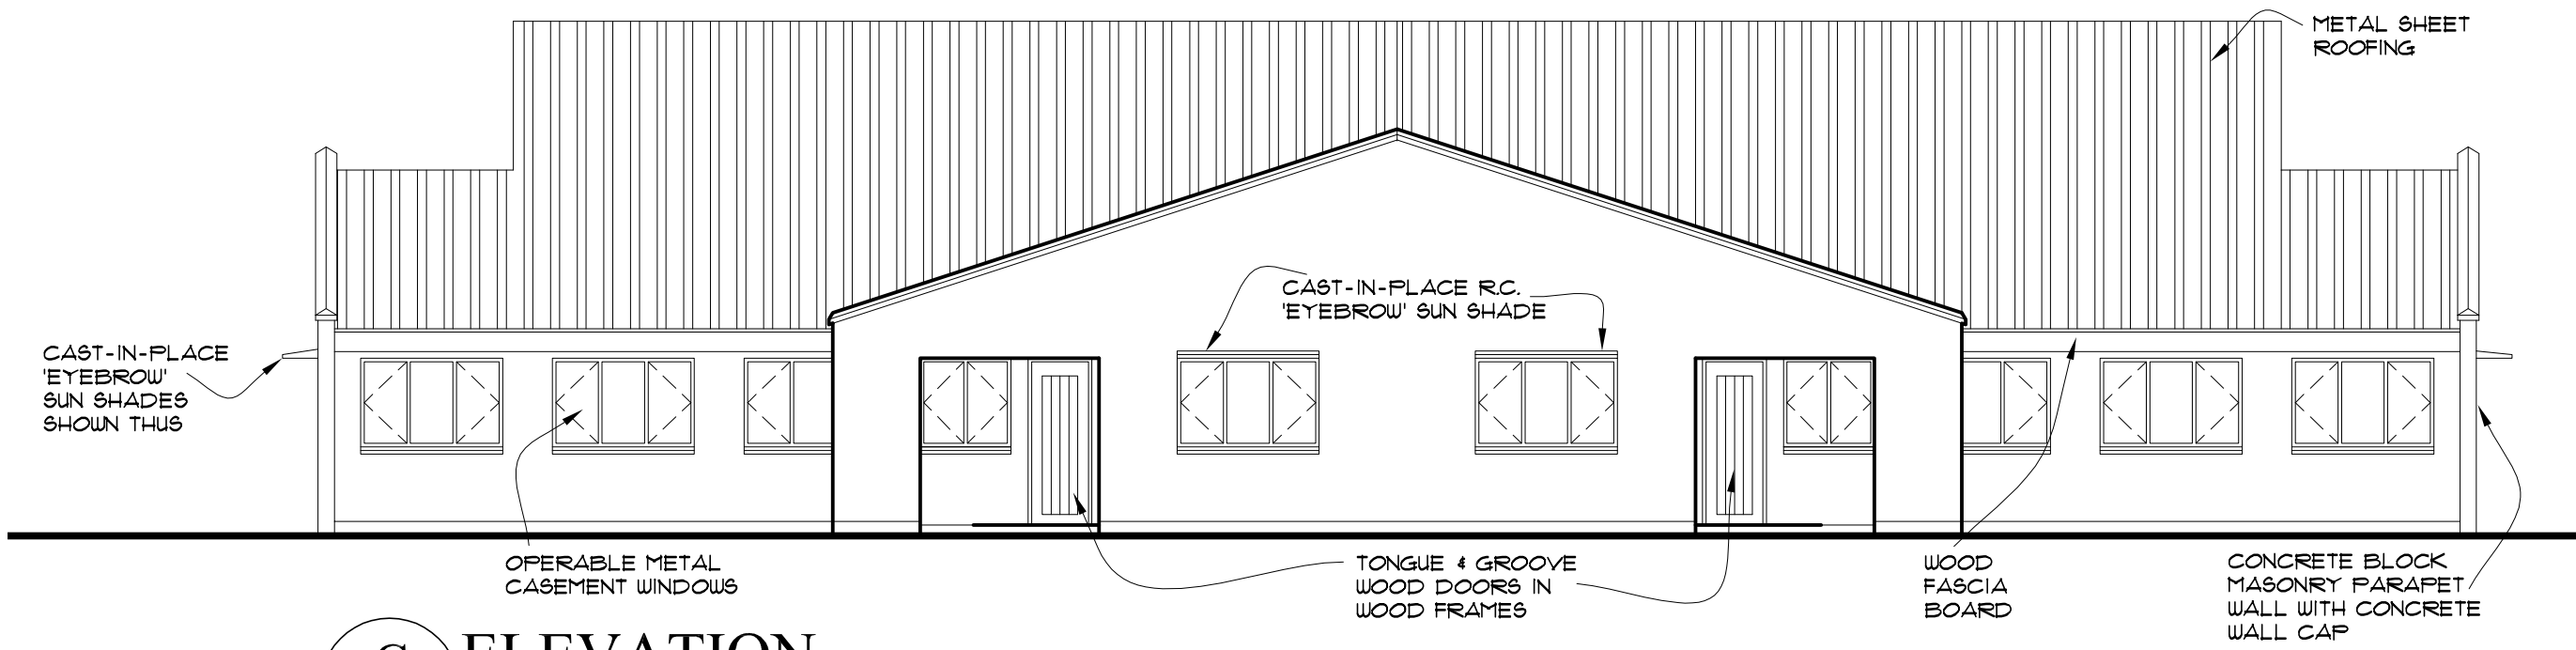

**C ELEVATION**  
00.14 SCALE 1:100

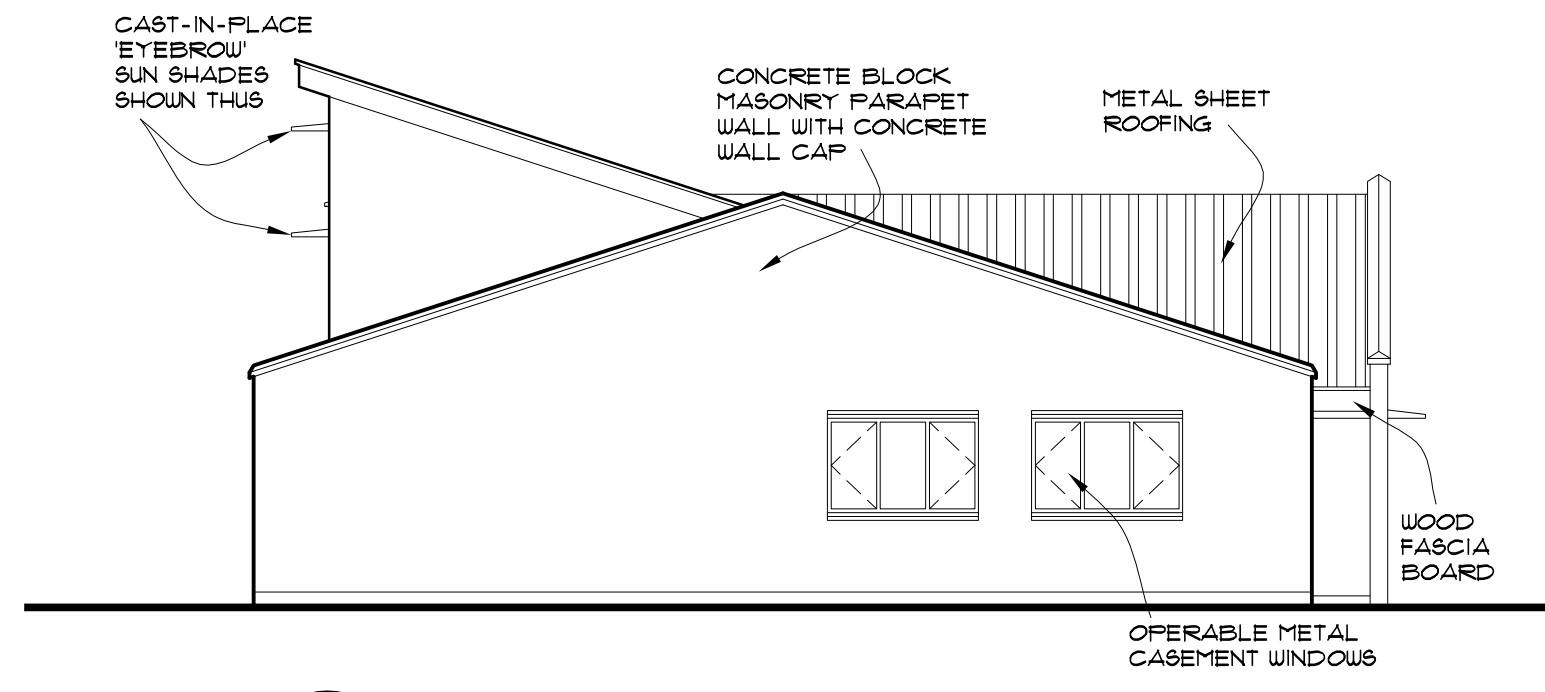


**D ELEVATION**  
00.14 SCALE 1:100

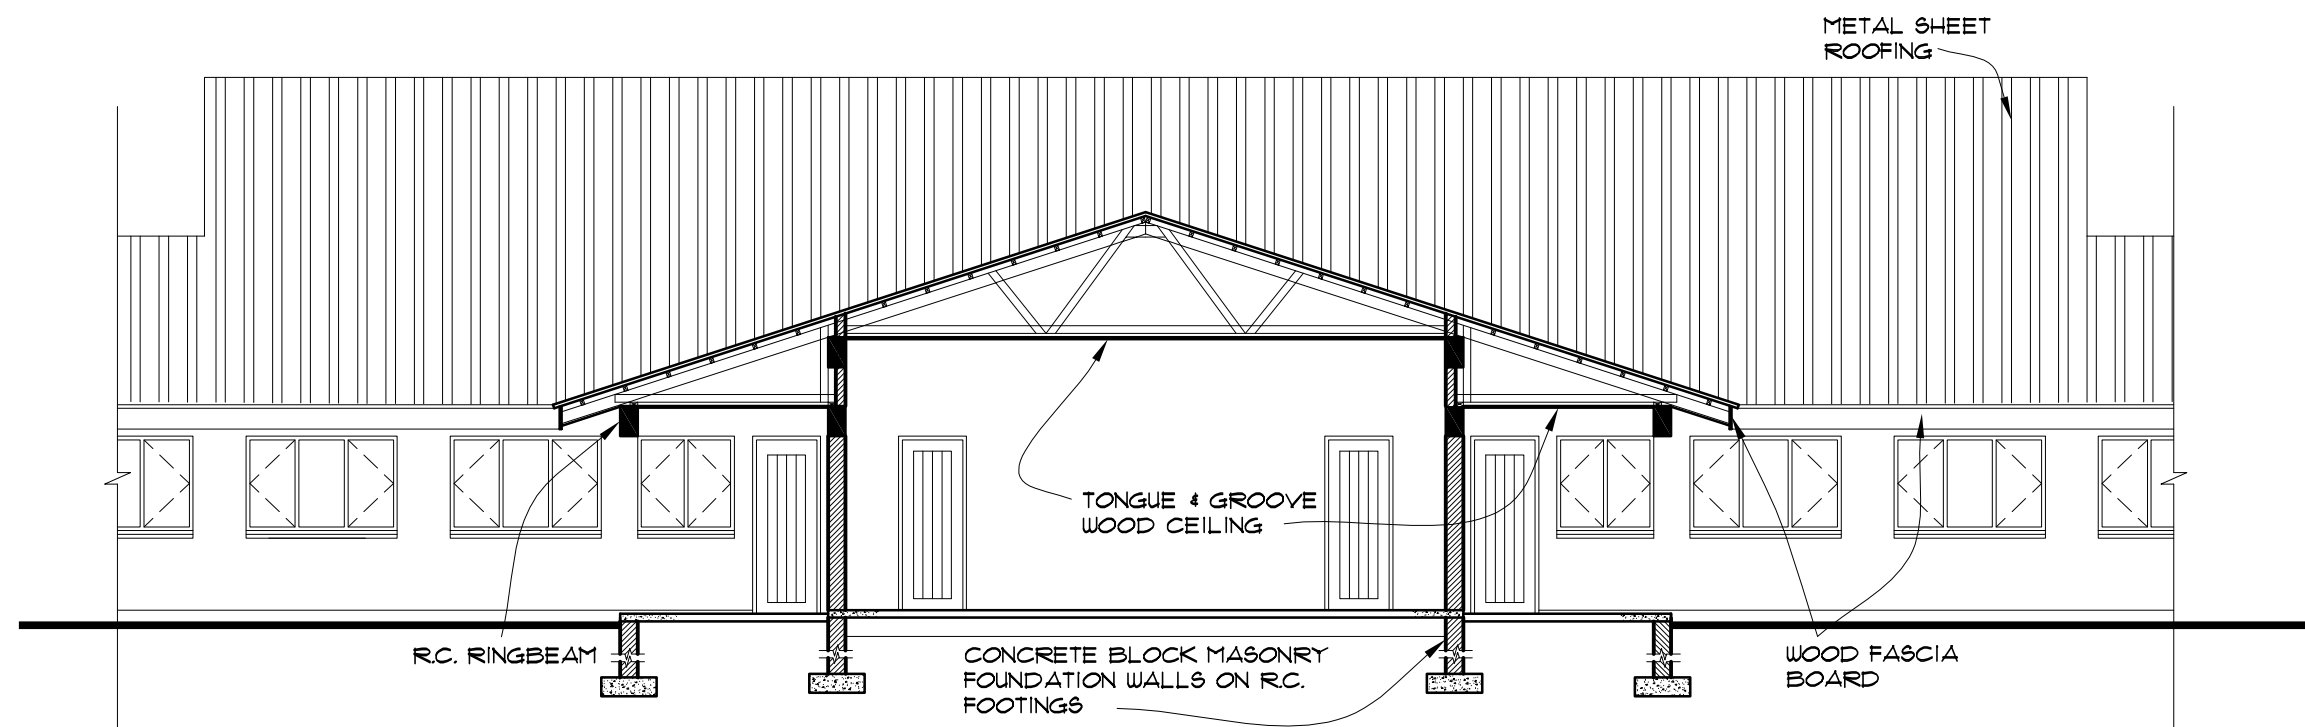

**E SECTION**  
00.14 SCALE 1:100

**LIBRARY/MEDIA CENTRE**

DESIGN DEVELOPMENT for INITIAL PHASE of KARUGWE UNIVERSITY COLLEGE		
Date JULY 2012	Drawn KARUGO-KARUGWE UNIVERSITY COLLEGE FOR EDUCATE TANZANIA AT KARUGWE, TANZANIA	<b>EAT</b>
Revisions	LIBRARY/MEDIA CENTRE ELEVATIONS AND SECTION	150.00.14
Scale AS SHOWN	 <b>MSAADA</b> Architects ARCHITECTURE • PLANNING • ENGINEERING • SUPERVISION SPECIALIZING IN CHURCH - SPONSORED PROJECTS WORLDWIDE 122 Franklin Ave. West, Suite 518 • Minneapolis, MN 55404 • Phone: 612.259.0054 • Fax: 612.259.0056 • Email: info@msaada.com	
Drawn EB/AJ/JW/AB		
Approved SW		